



skýringar.:	
verkheiti.: HVÍTÁRBRAUT 19a	
verkhuti.: grunnmynd	
mkv.:	1:100
dags.:	10.06.2024
hannað.:	GG, JMA
teiknað.:	GG, JMA
blaðstærð.:	A2
dags. breytinga.:	
br. (a).:	
br. (b).:	
br. (c).:	
br. (d).:	
fylgiskjöl.:	
Teiknistofan Archus sif. Stórhöfða 17, 110 Reykjavík s: 5677735, 8987894 kt: 681212-0860 www.archus.is	
Guðmundur Gunnlaugsson, arkitekt FAI kt: 190554-3419 - gg@archus.is	
samb.:	
teikn.nr.: A02	



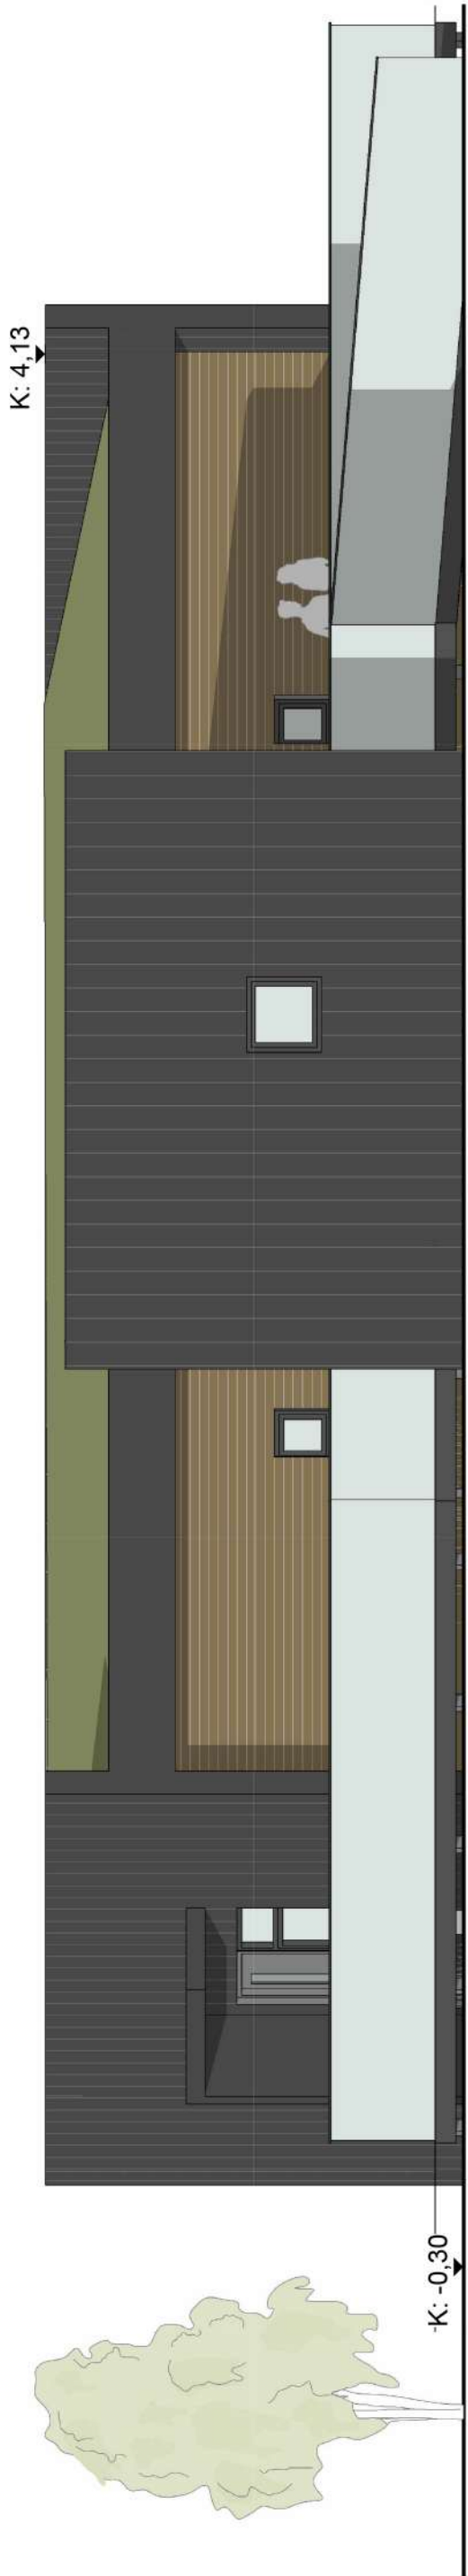


A. norður
1 : 50

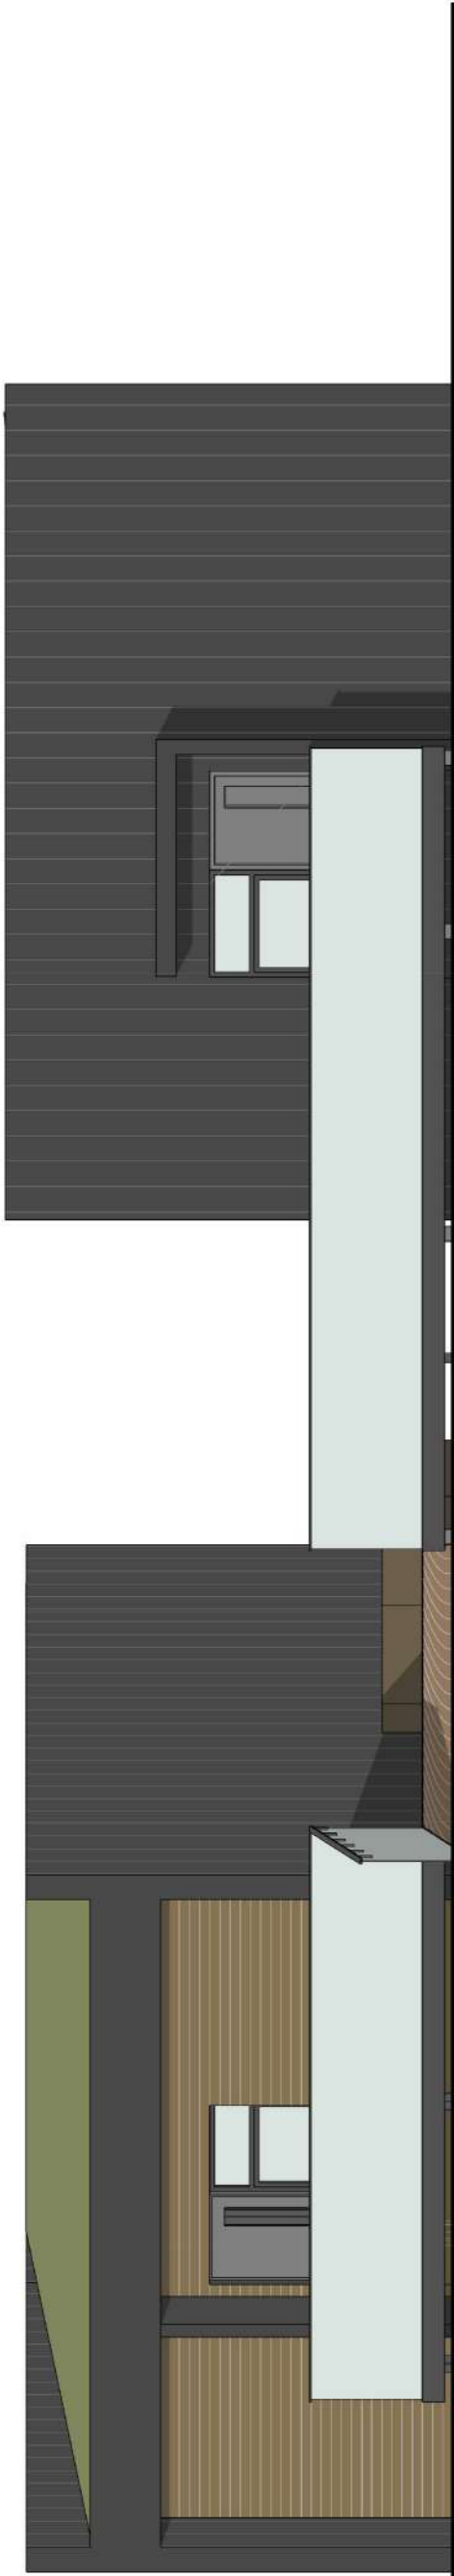

B.suður
1 : 50



Vestur
1 : 50

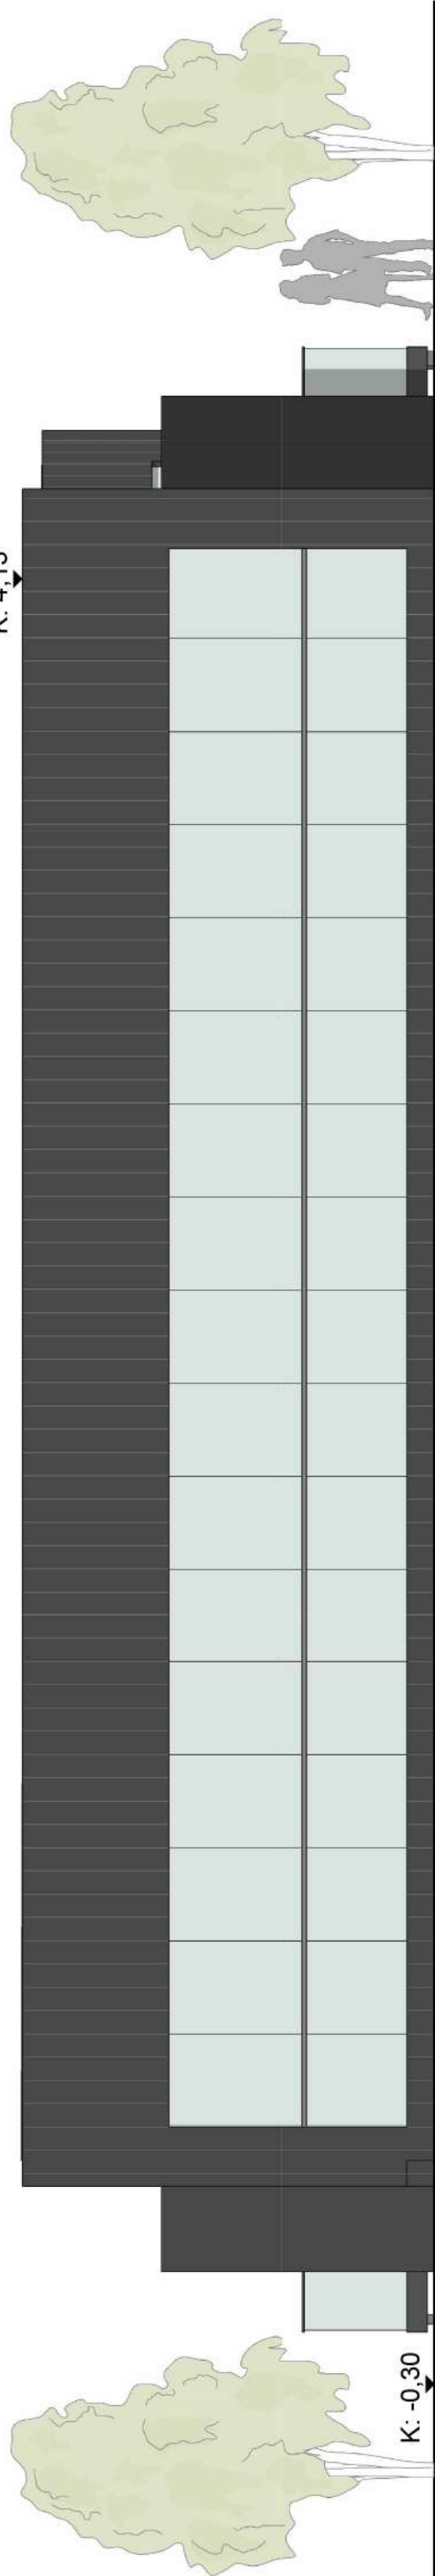

B.austur
1 : 50

skýringar.:

verkheiti.:

HVÍTÁRBRAUT 19a

verkhliuti.:

útlit

mkv.:

1:100

dags.:

10.06.2024

hannað.:

GG, JMA

teiknað.:

GG, JMA

blaðstærð.:

A2

dags. breytinga.:

br. (a).:

br. (b).:

br. (c).:

br. (d).:

fylgiskjöl.:

Teiknistofan Archus sif.
Stórhöfða 17, 110 Reykjavík
s: 5677735, 8987894
kt: 681212-0860
www.archus.is


Guðmundur Gunnlaugsson, arkitekt FAÍ
kt: 190554-3419 - gg@archus.is

samb.:

teikn.nr.:



A03

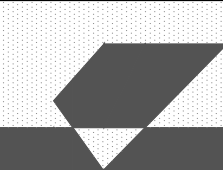skýringar.:	
verkefni.:	HVÍTÁRBRAUT 19a
verkluti.:	grunnmynd
mkv.:	1:100
dags.:	10.06.2024
hannað.:	GG, JMA
teiknað.:	GG, JMA
blaðstærð.:	A2
dags. breytinga.:	
br. (a).:	
br. (b).:	
br. (c).:	
br. (d).:	
fylgiskjöl.:	
Teiknistofan Archus sfl. Stórhöfða 17, 110 Reykjavík s: 5677735, 8987894 kt: 681212-0860 www.archus.is	
Guðmundur Gunnlaugsson, arkitekt FAÍ kt: 190554-3419 - gg@archus.is	
samb.:	
 teikn.nr.: A04	

[illegible]



skýringar.:			
verkefni:		HVÍTÁRBRAUT 19a	
verkhliði:		prívídd	
míkv.:			
dags.:			10.06.2024
hannað.:			GG, JMA
teiknað.:			GG, JMA
blaðstærð.:			A2
dags. breytinga.:			
br. (a).:			
br. (b).:			
br. (c).:			
br. (d).:			
fylgiskjöl.:		Teiknistofan Archus síf. Stórhöfða 17, 110 Reykjavík sí: 5677735, 8987894 kt: 681212-0860 www.archus.is	
		Guðmundur Gunnlaugsson, arkitekt FAl kt: 190554-3419 - gg@archus.is	
samb.:			
		teikn.nr.:	
		A05	