



Afstöðumynd  
mkv. 1:500




Hnitaskrá

| Númer | X-hnit      | Y-hnit      |
|-------|-------------|-------------|
| L 012 | 402115.4389 | 400557.1561 |
| L 013 | 402117.5595 | 400547.3249 |
| L 014 | 402039.0626 | 400581.2329 |
| L 016 | 402018.3308 | 400530.1890 |
| L 017 | 402096.3345 | 400495.0667 |


Ásýnd  
mkv. 1:100



Útlit - Suður

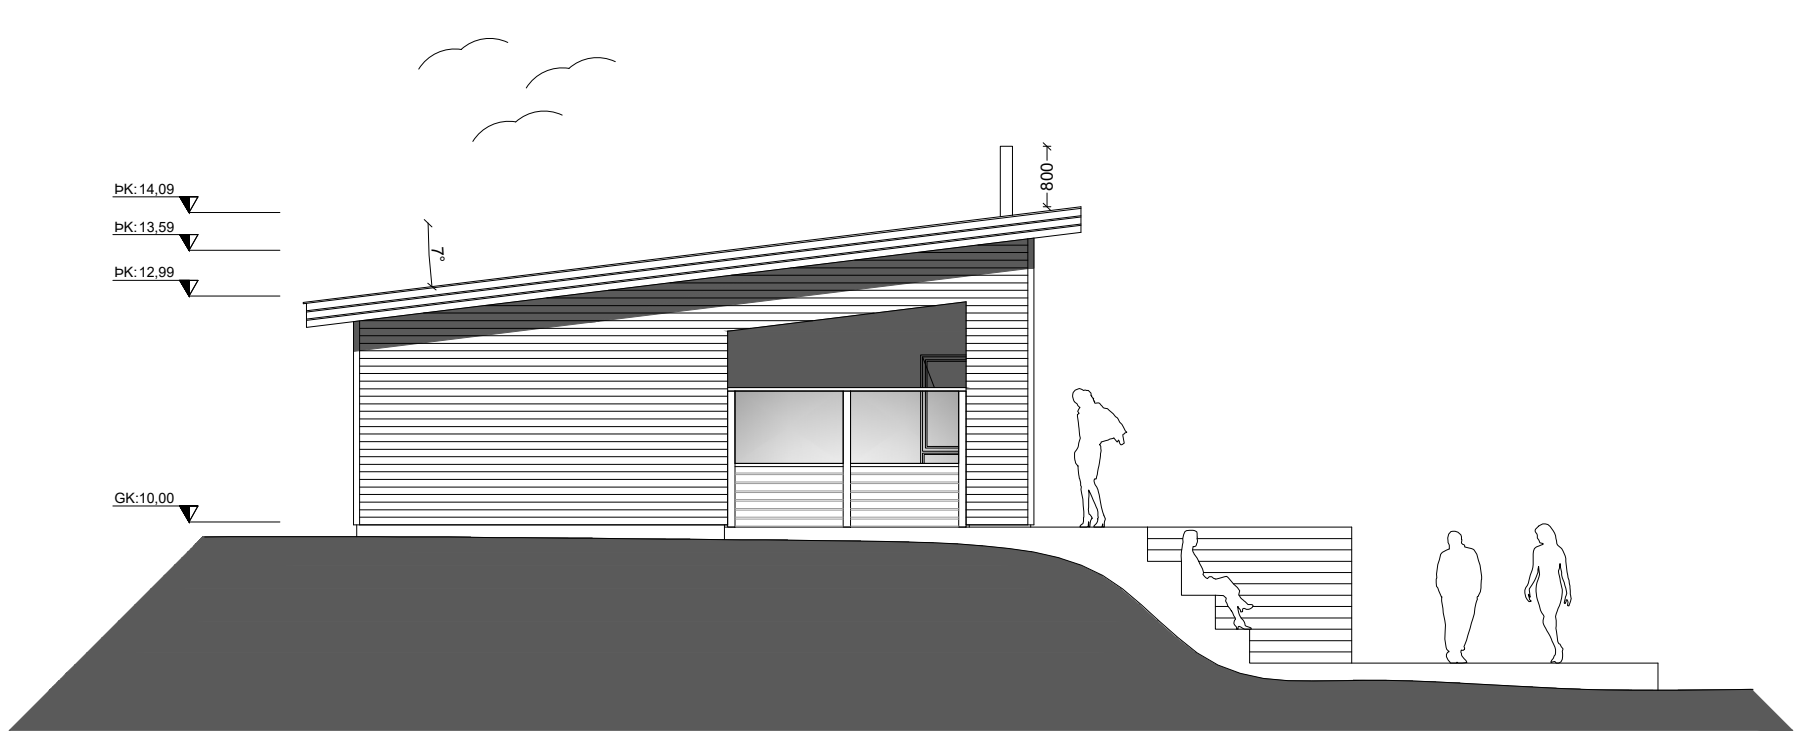

Útlit - Vestur

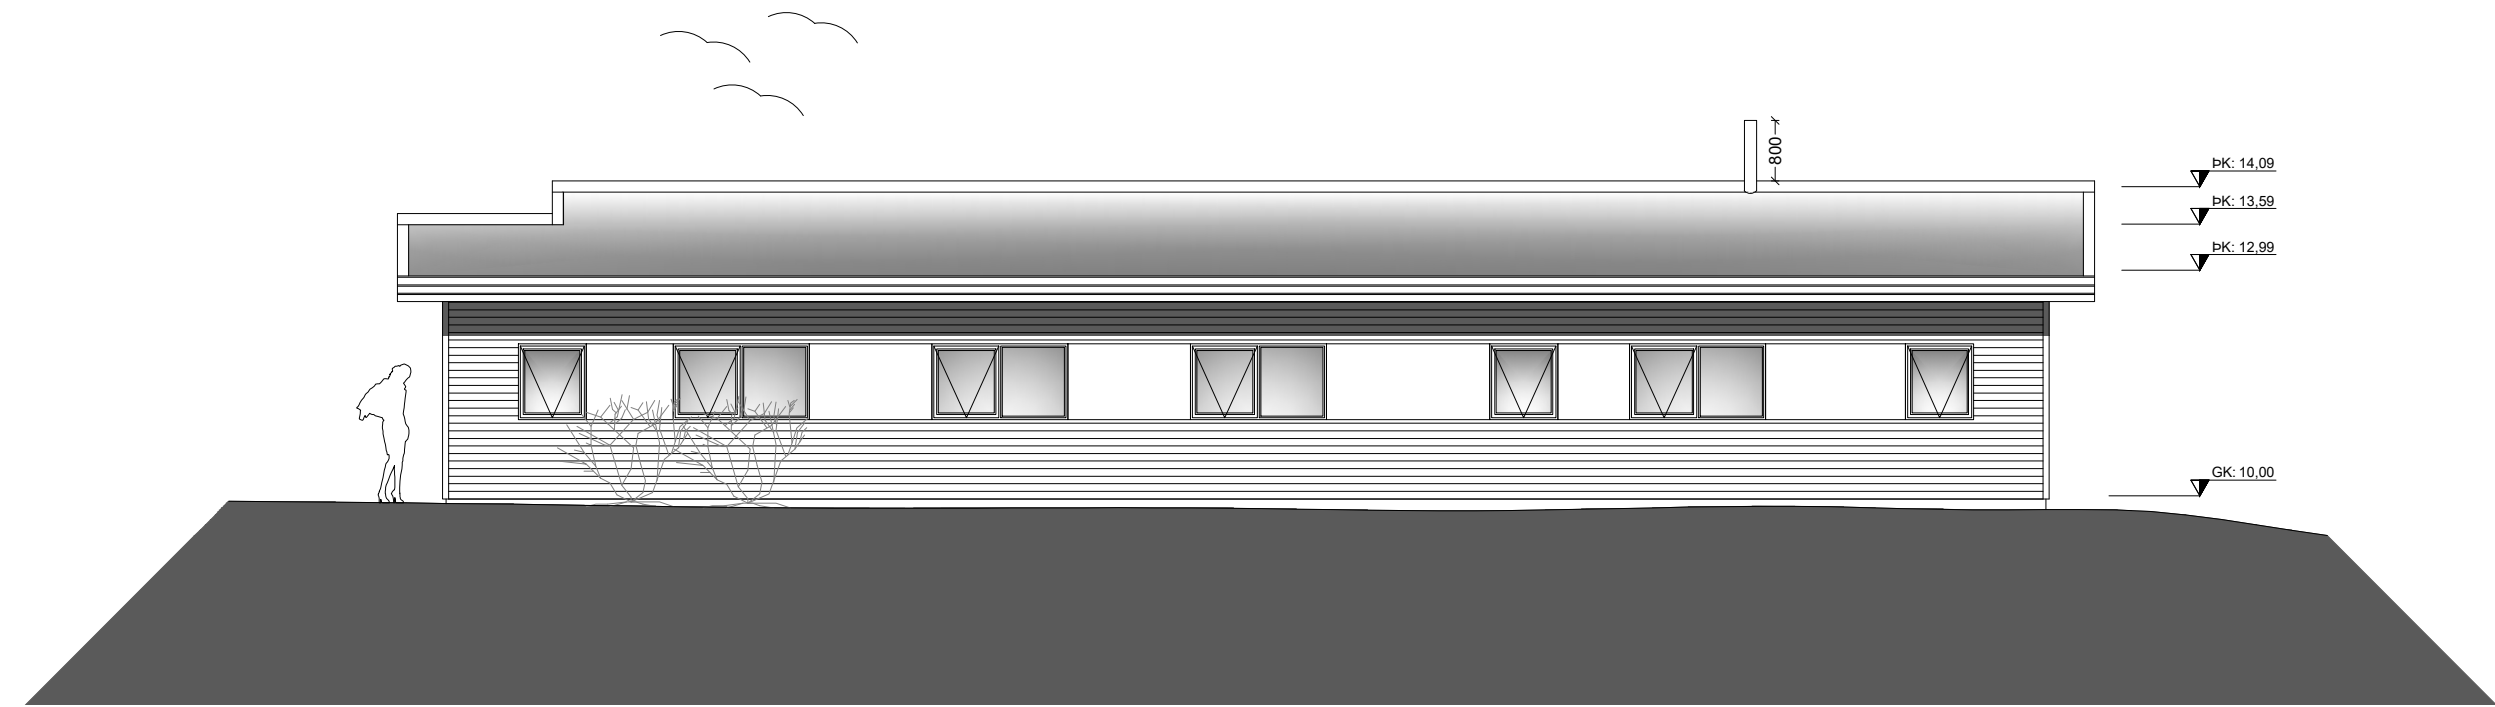

Útlit - Norður



Útlit - Austur

| Dags | Breytingar | Nafn |
|------|------------|------|
|      |            |      |
|      |            |      |
|      |            |      |

Lautarbrekka 4  
Grímsnes- og Grafningshreppur, 801 101

Aðalteikningar  
Snið og útlit

Dags: 28.4.2025 Mkv: 1:100 Hann: Al  
Samp: KT:140181-4639 Teikn: Al/HOA

Hönnunarstjóri: V.nr: 25 002

Einbúi fasteignir ehf.  
Hönnun og teikning  
Laxatunga 34, 270 Mosfellsbær  
S: 6634619  
amaringi@gmail.com